

# PLAN OF SURVEY



185 Rix Road

OFFICER

SCALE 1:1250 (A3)

## LEGEND

-  - GRATE
-  - SEWER PIT
-  - SIDE ENTRY PIT
-  - VALVE
-  - LIGHT POLE
-  - TRAFFIC LIGHT
-  - WATER METER
-  - PHOTO POSITION & DIRECTION
-  - PIT
-  - TELSTRA PIT
-  - POWER POLE
-  - SIGN
-  - HYDRANT
-  - DRAINAGE PIT
-  - ELEC. PIT
-  - GAS METER

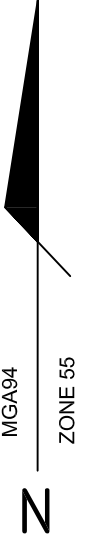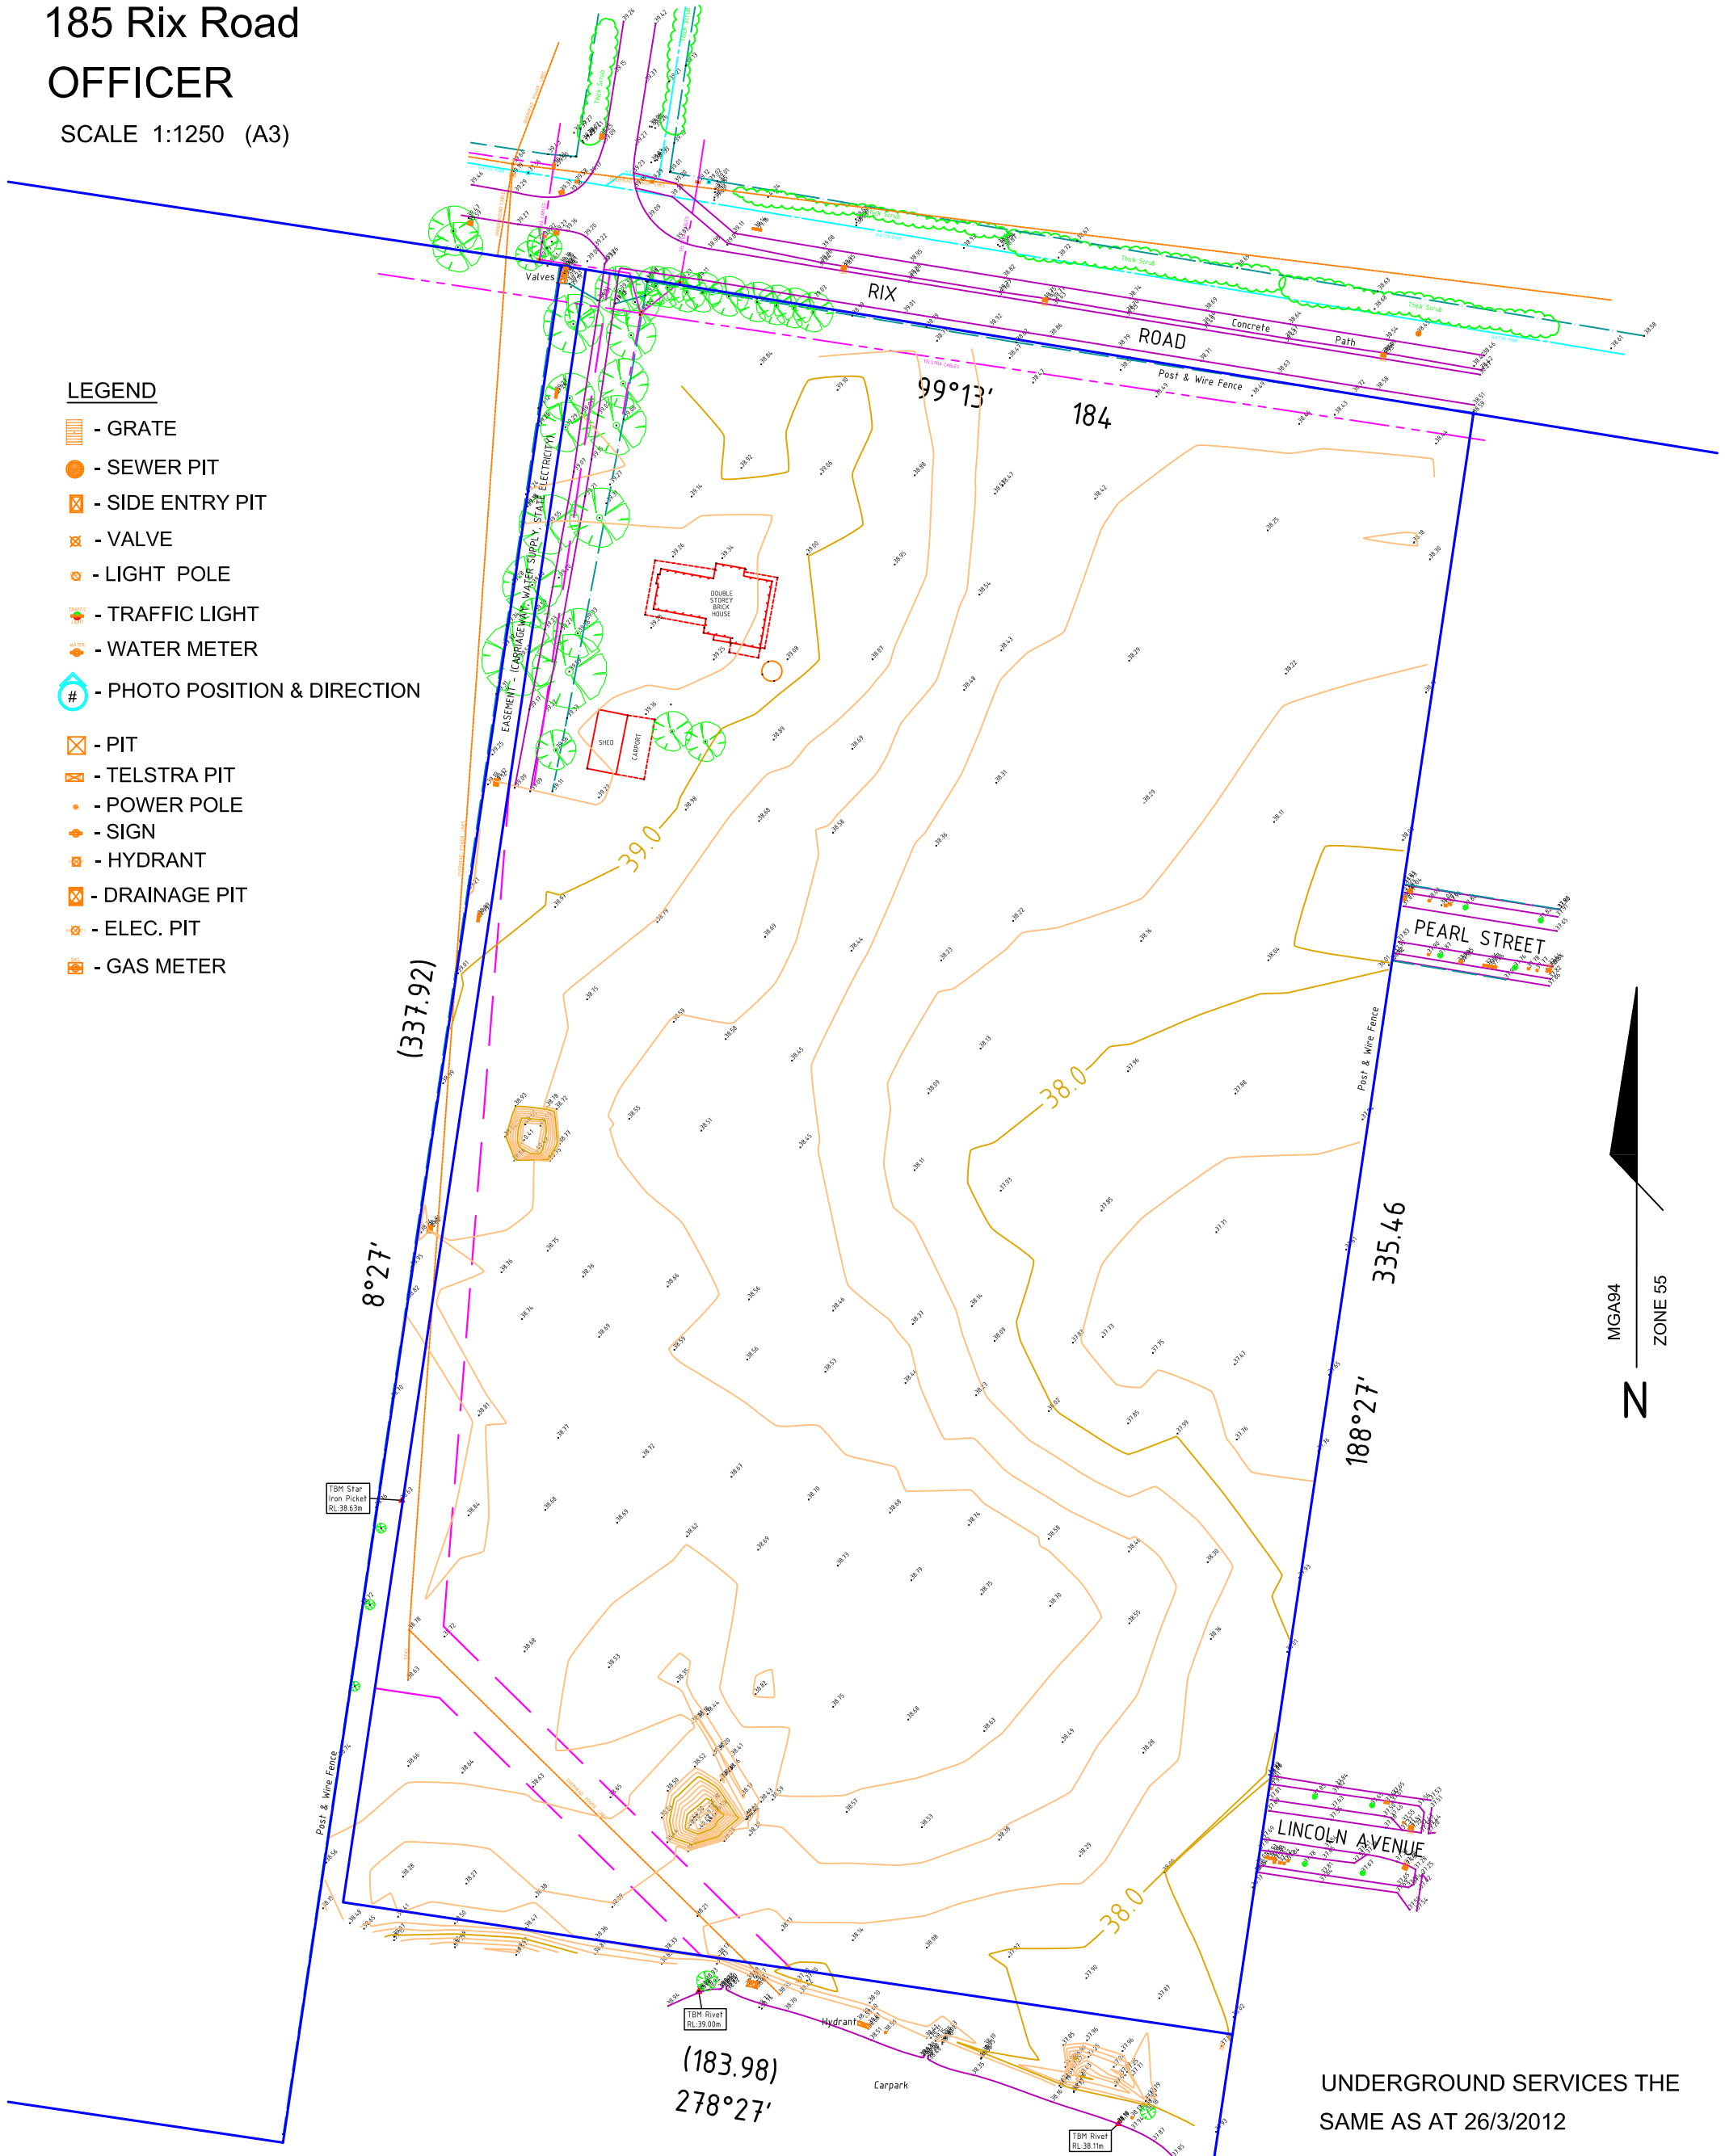

UNDERGROUND SERVICES THE SAME AS AT 26/3/2012

## NOBELIUS LAND SURVEYORS



P.O. BOX 461  
 PAKENHAM 3810  
 Ph 03 5941 4112  
 Fax 03 5941 7359  
 rob@nobelius.com.au

## NOTE:

- LEVELS SHOWN ON THIS PLAN ARE TO A.H.D. BASED ON PAKENHAM PM 183 (R.L. 34.73m)

DRAWN BY : B.NOBELIUS  
 DATE OF SURVEY : 26/03/2012  
 SURV. REF. NO. 10599